


Anatomy of a Rain Garden

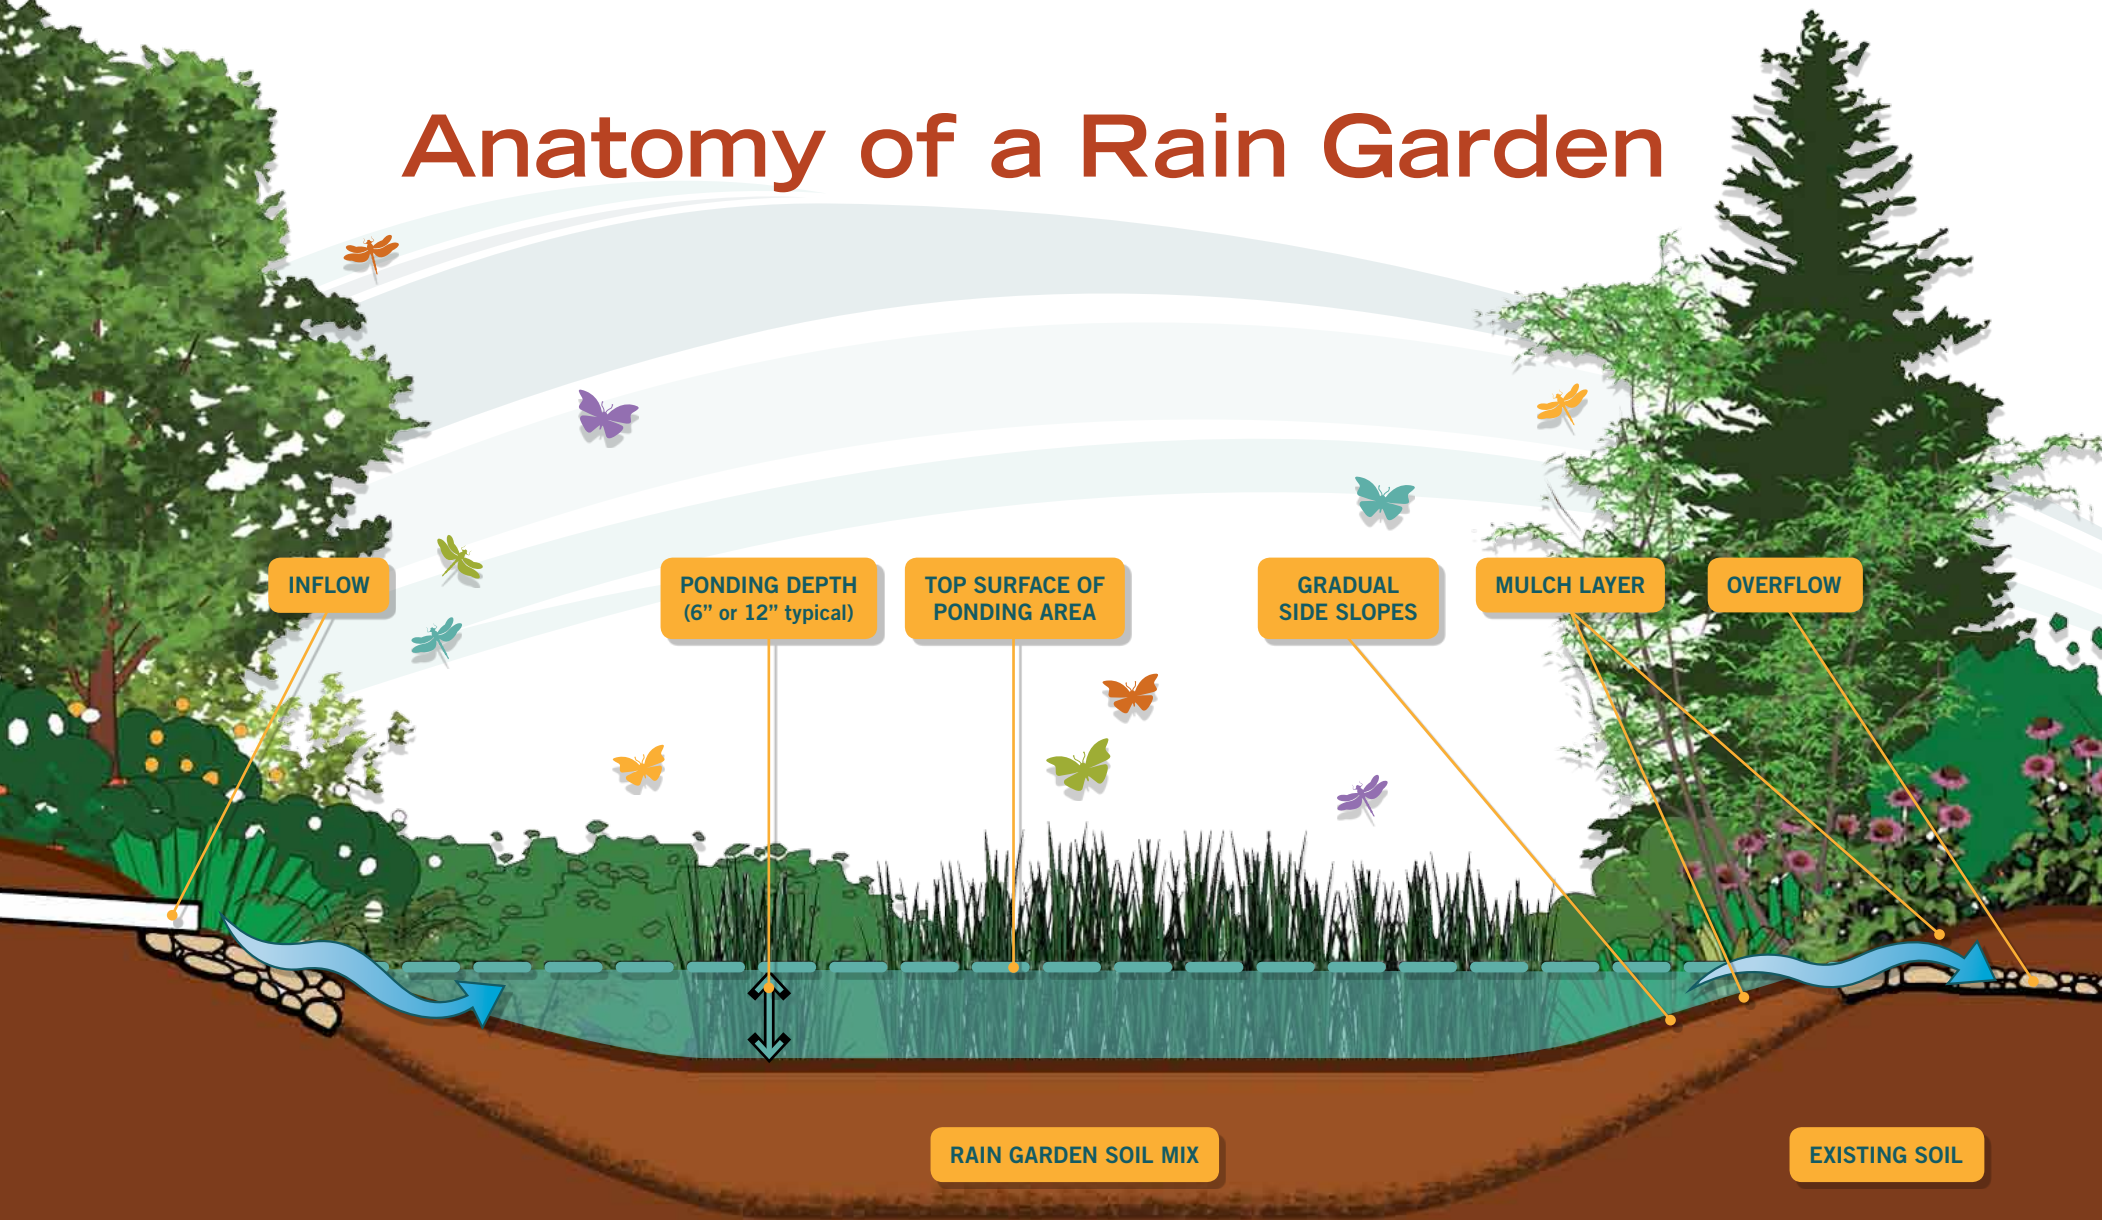

INFLOW

PONDING DEPTH
(6" or 12" typical)

TOP SURFACE OF
PONDING AREA

GRADUAL
SIDE SLOPES

MULCH LAYER

OVERFLOW

RAIN GARDEN SOIL MIX

EXISTING SOIL